











Town of


ALBANY

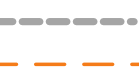 Carroll County

 New Hampshire

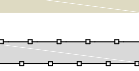LEGEND

Lot-Sub	12-1
Acreage	200 Ac
S-Survey C-Calculated	
Dimensions (Feet)	250'
Hook	
Tie Line / Merged Lot	
Private Road	
ROW Access	
River	
Wetland	
Lake or Pond	
Stonewall	
Building	
Runway	

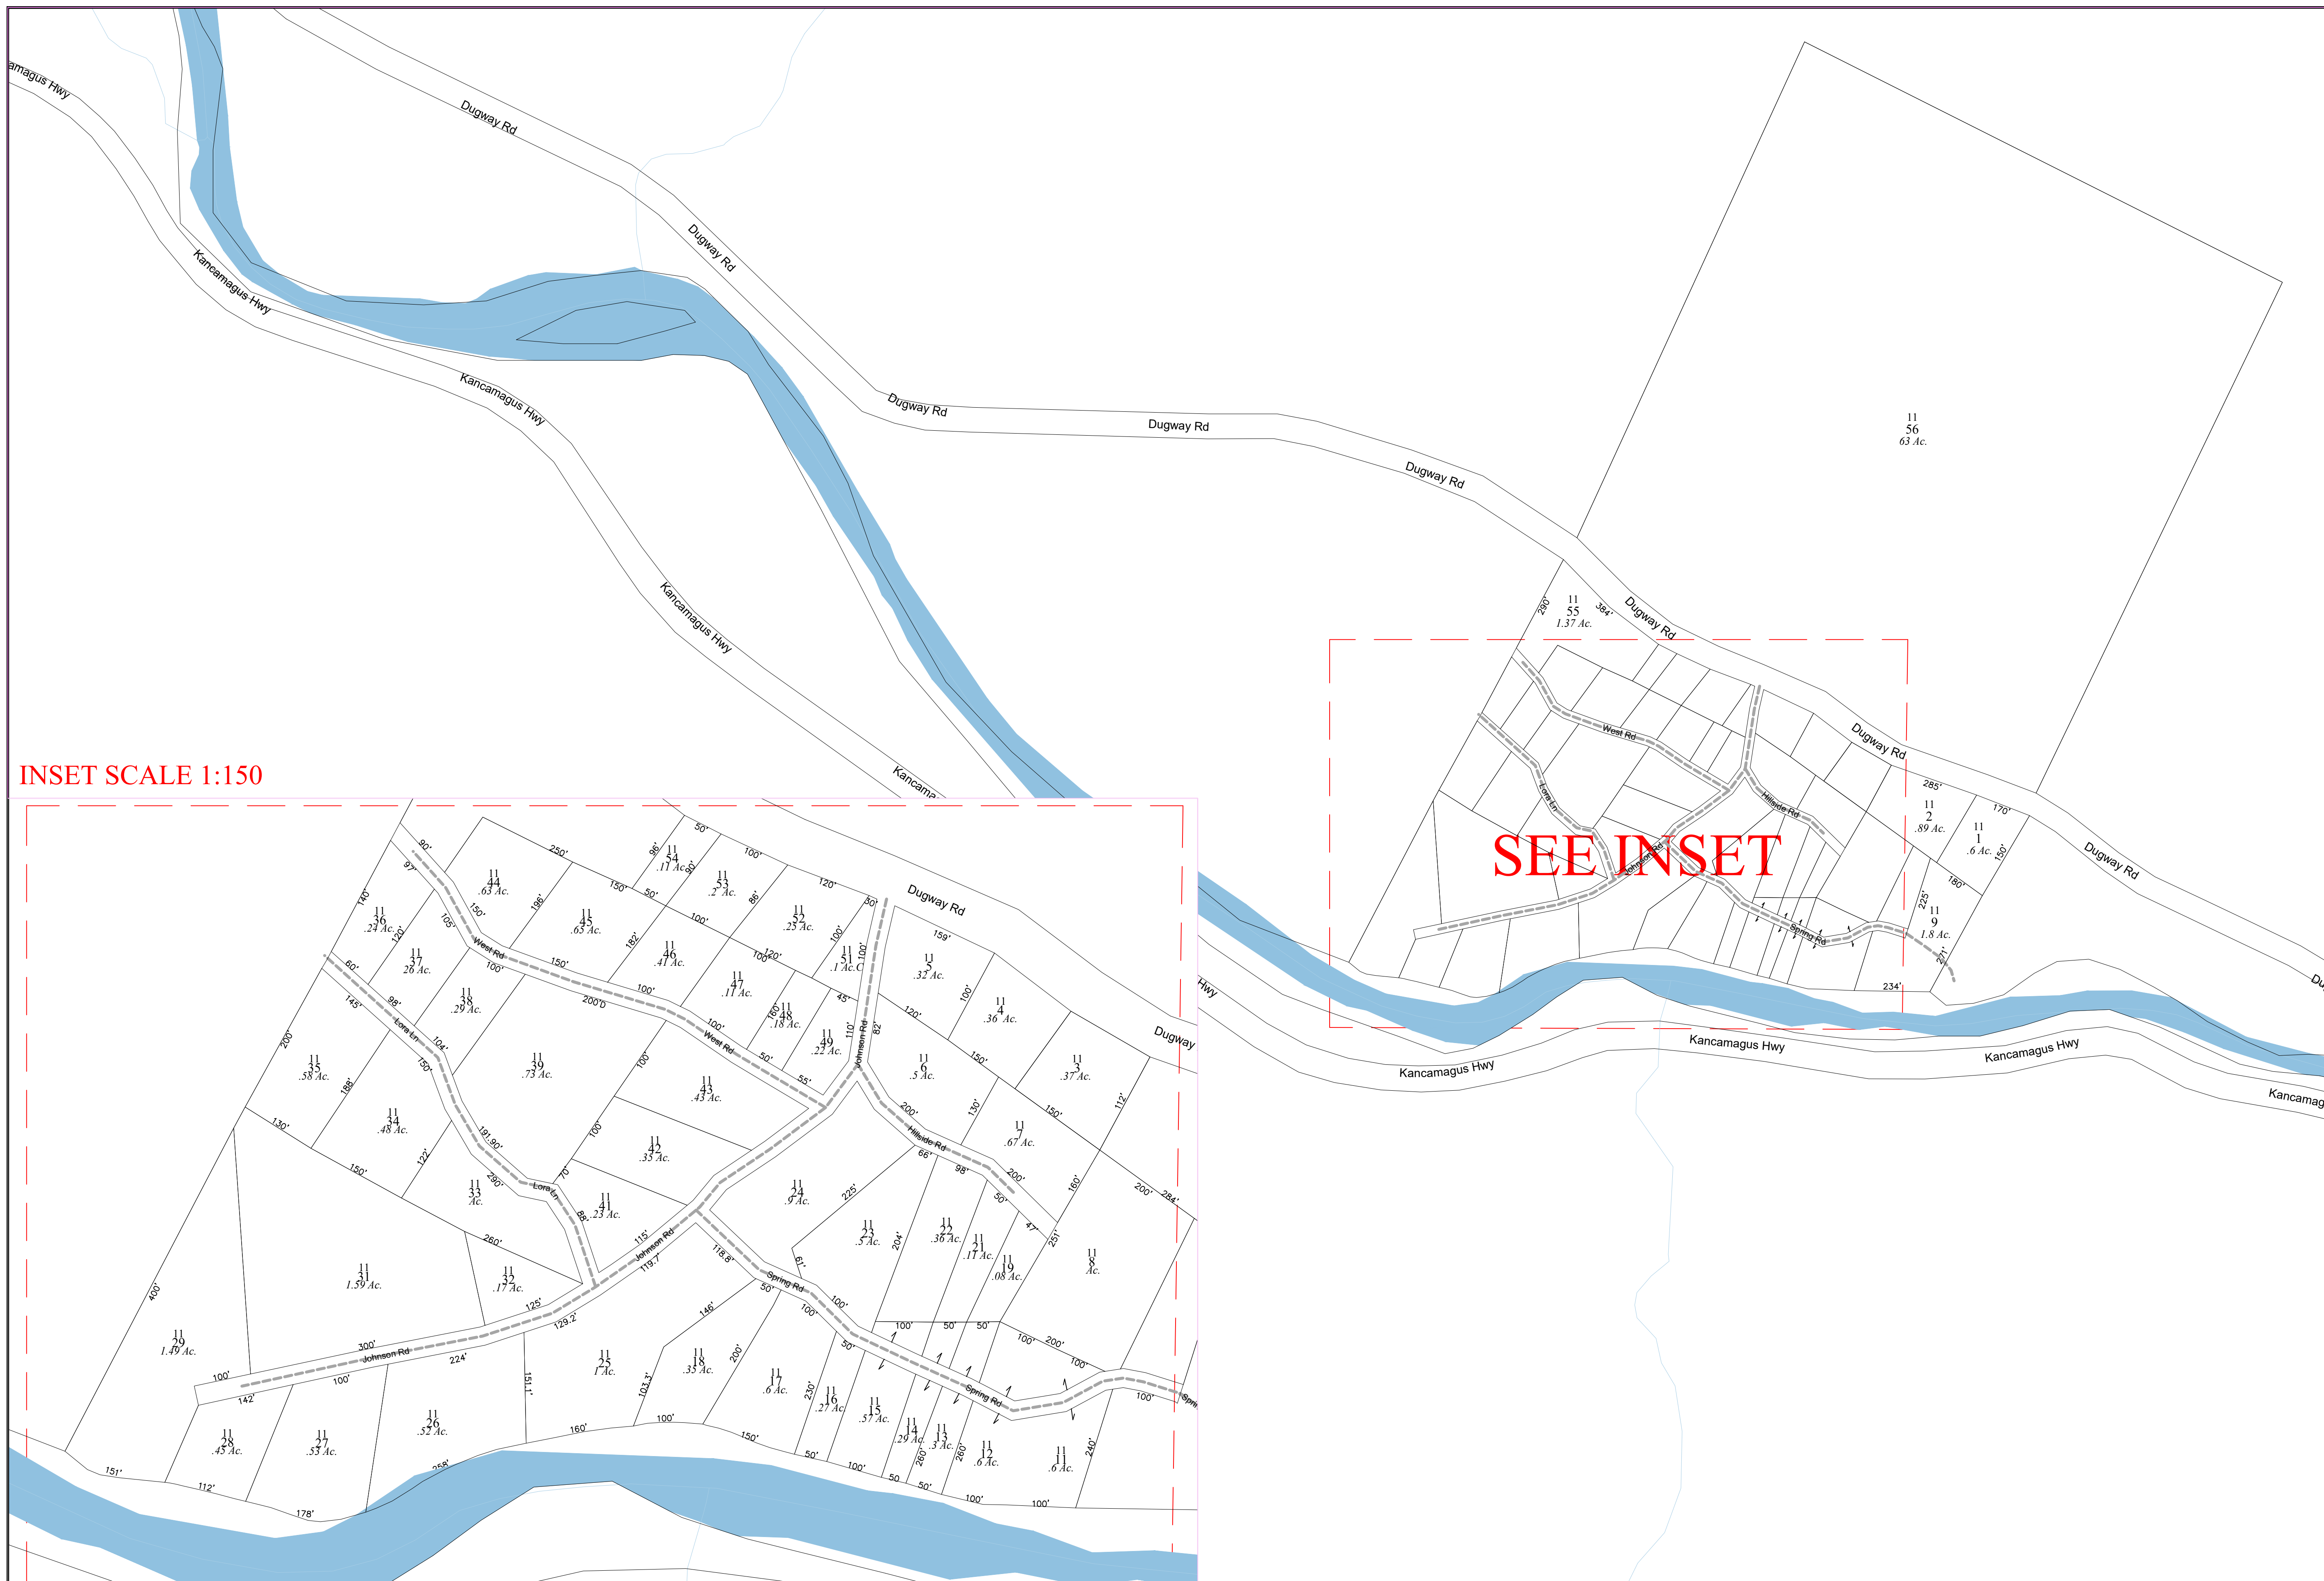


INSET SCALE 1:150




SEE INSET

MAP INDEX

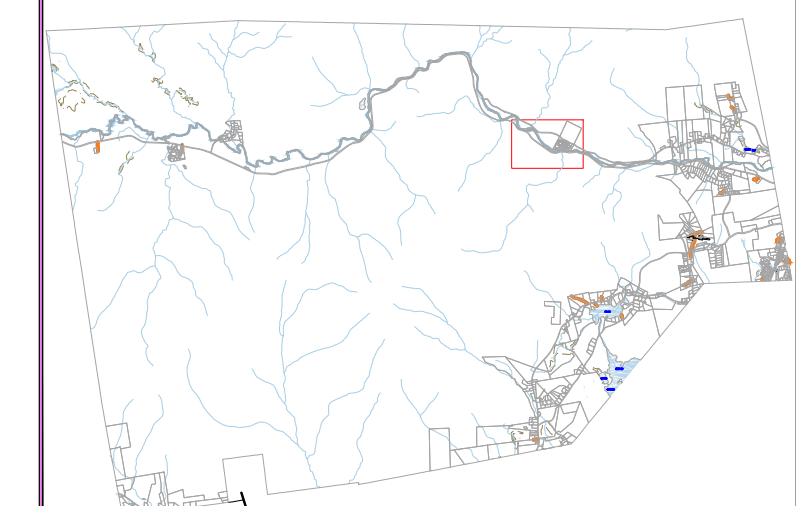

MAP NUMBER

11

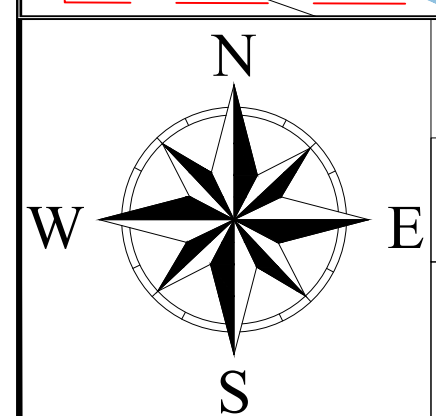


THE HORIZONTAL DATUM IS THE NEW HAMPSHIRE STATE
 PLANE COORDINATE SYSTEM, NAD 83.

REVISED APRIL 1, 2021

 FOR ASSESSMENT PURPOSES

 NOT TO BE USED FOR CONVEYANCES

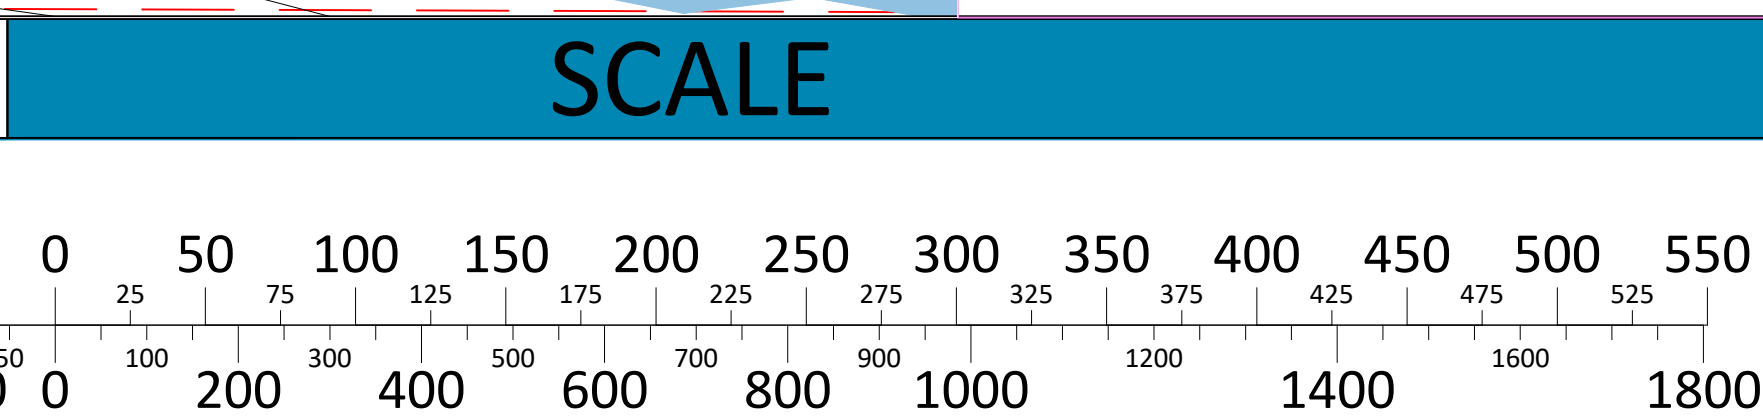

MAP NOTES