











Town of

ALBANY

 Carroll County


 New Hampshire

LEGEND

- Lot-Sub 12-1
- Acreage 200 Ac
- S-Survey C-Calculated
- Dimensions (Feet) 250'
- Hook 
- Tie Line / Merged Lot 
- Private Road 
- ROW Access 
- River 
- Wetland 
- Lake or Pond 
- Stonewall 
- Building 
- Runway 




MAP INDEX

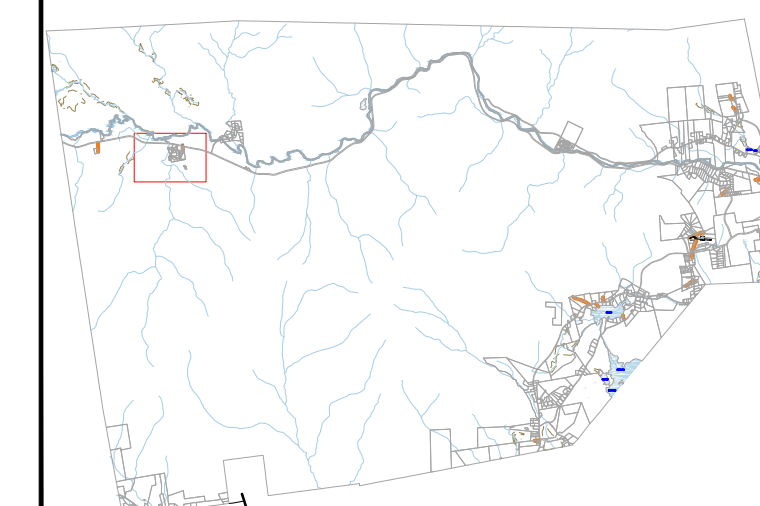

MAP NUMBER

14

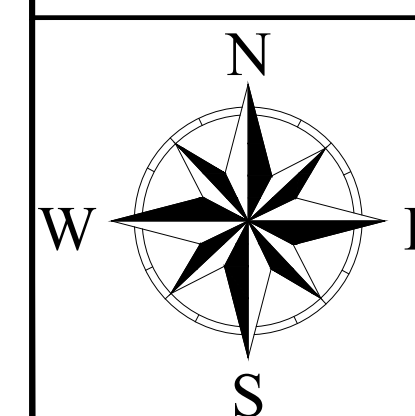


THE HORIZONTAL DATUM IS THE NEW HAMPSHIRE STATE
 PLANE COORDINATE SYSTEM, NAD 83.

REVISED APRIL 1, 2021

 FOR ASSESSMENT PURPOSES

 NOT TO BE USED FOR CONVEYANCES

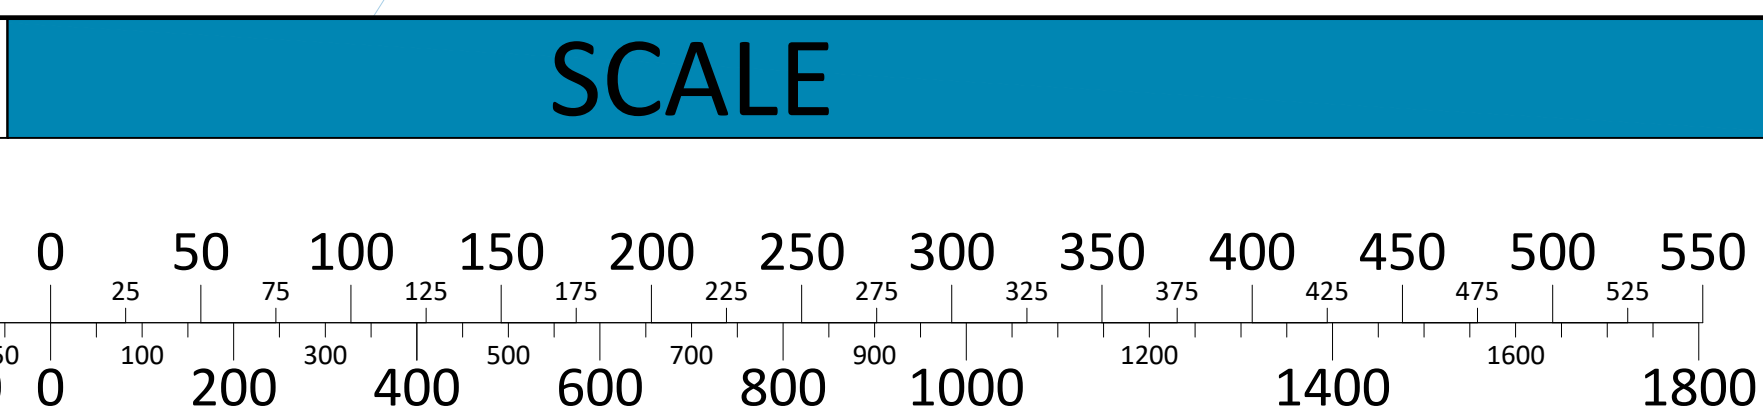

MAP NOTES