












**Town of**  
**ALBANY**  
 Carroll County  
 New Hampshire

**LEGEND**

Lot-Sub	12-1
Acreage	200 Ac
S-Survey C-Calculated	
Dimensions (Feet)	250'
Hook	
Tie Line / Merged Lot	
Private Road	
ROW Access	
River	
Wetland	
Lake or Pond	
Stonewall	
Building	
Runway	



**MAP INDEX**

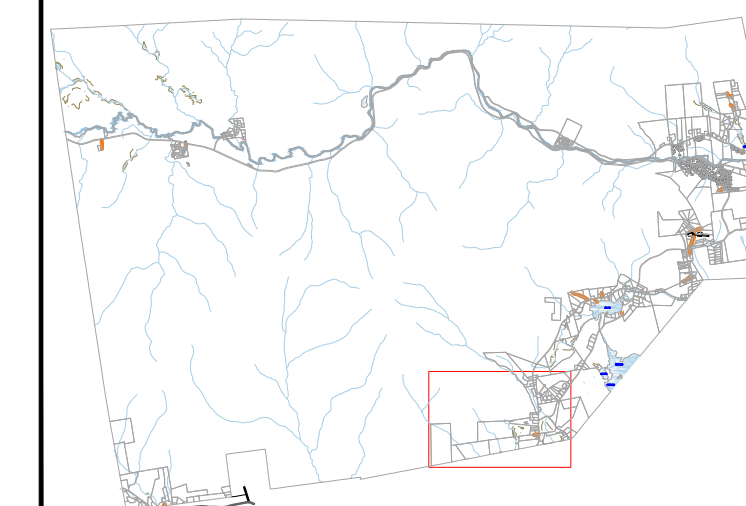

**MAP NUMBER**

**3**

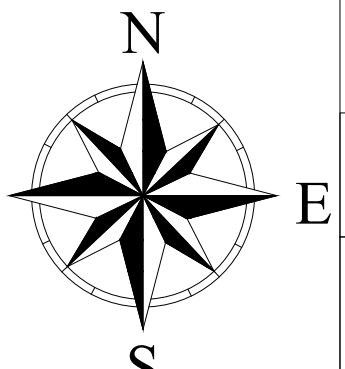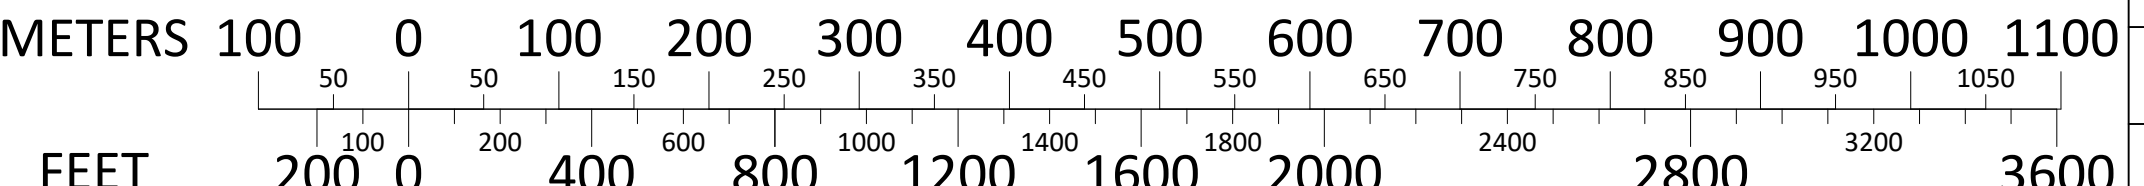

	THE HORIZONTAL DATUM IS THE NEW HAMPSHIRE STATE PLANE COORDINATE SYSTEM, NAD 83.	<p align="center"><b>SCALE</b></p> 	<p align="center"><b>MAP NOTES</b></p>
	<p><b>REVISED APRIL 1, 2021</b></p> <p>FOR ASSESSMENT PURPOSES NOT TO BE USED FOR CONVEYANCES</p>		