











Town of

ALBANY


 Carroll County

 New Hampshire

LEGEND


| | |
|-----------------------|---|
| Lot-Sub | 12-1 |
| Acreage | 200 Ac |
| S-Survey C-Calculated | |
| Dimensions (Feet) | 250' |
| Hook |  |
| Tie Line / Merged Lot |  |
| Private Road |  |
| ROW Access |  |
| River |  |
| Wetland |  |
| Lake or Pond |  |
| Stonewall |  |
| Building |  |
| Runway |  |


MAP INDEX

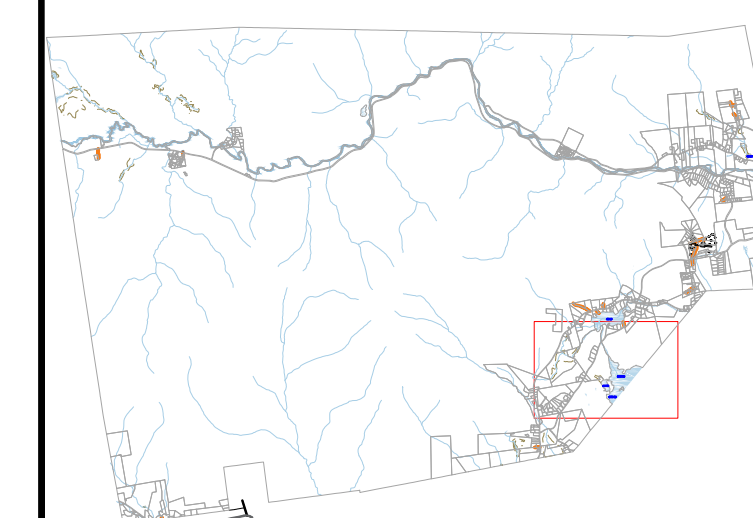

MAP NUMBER

5N

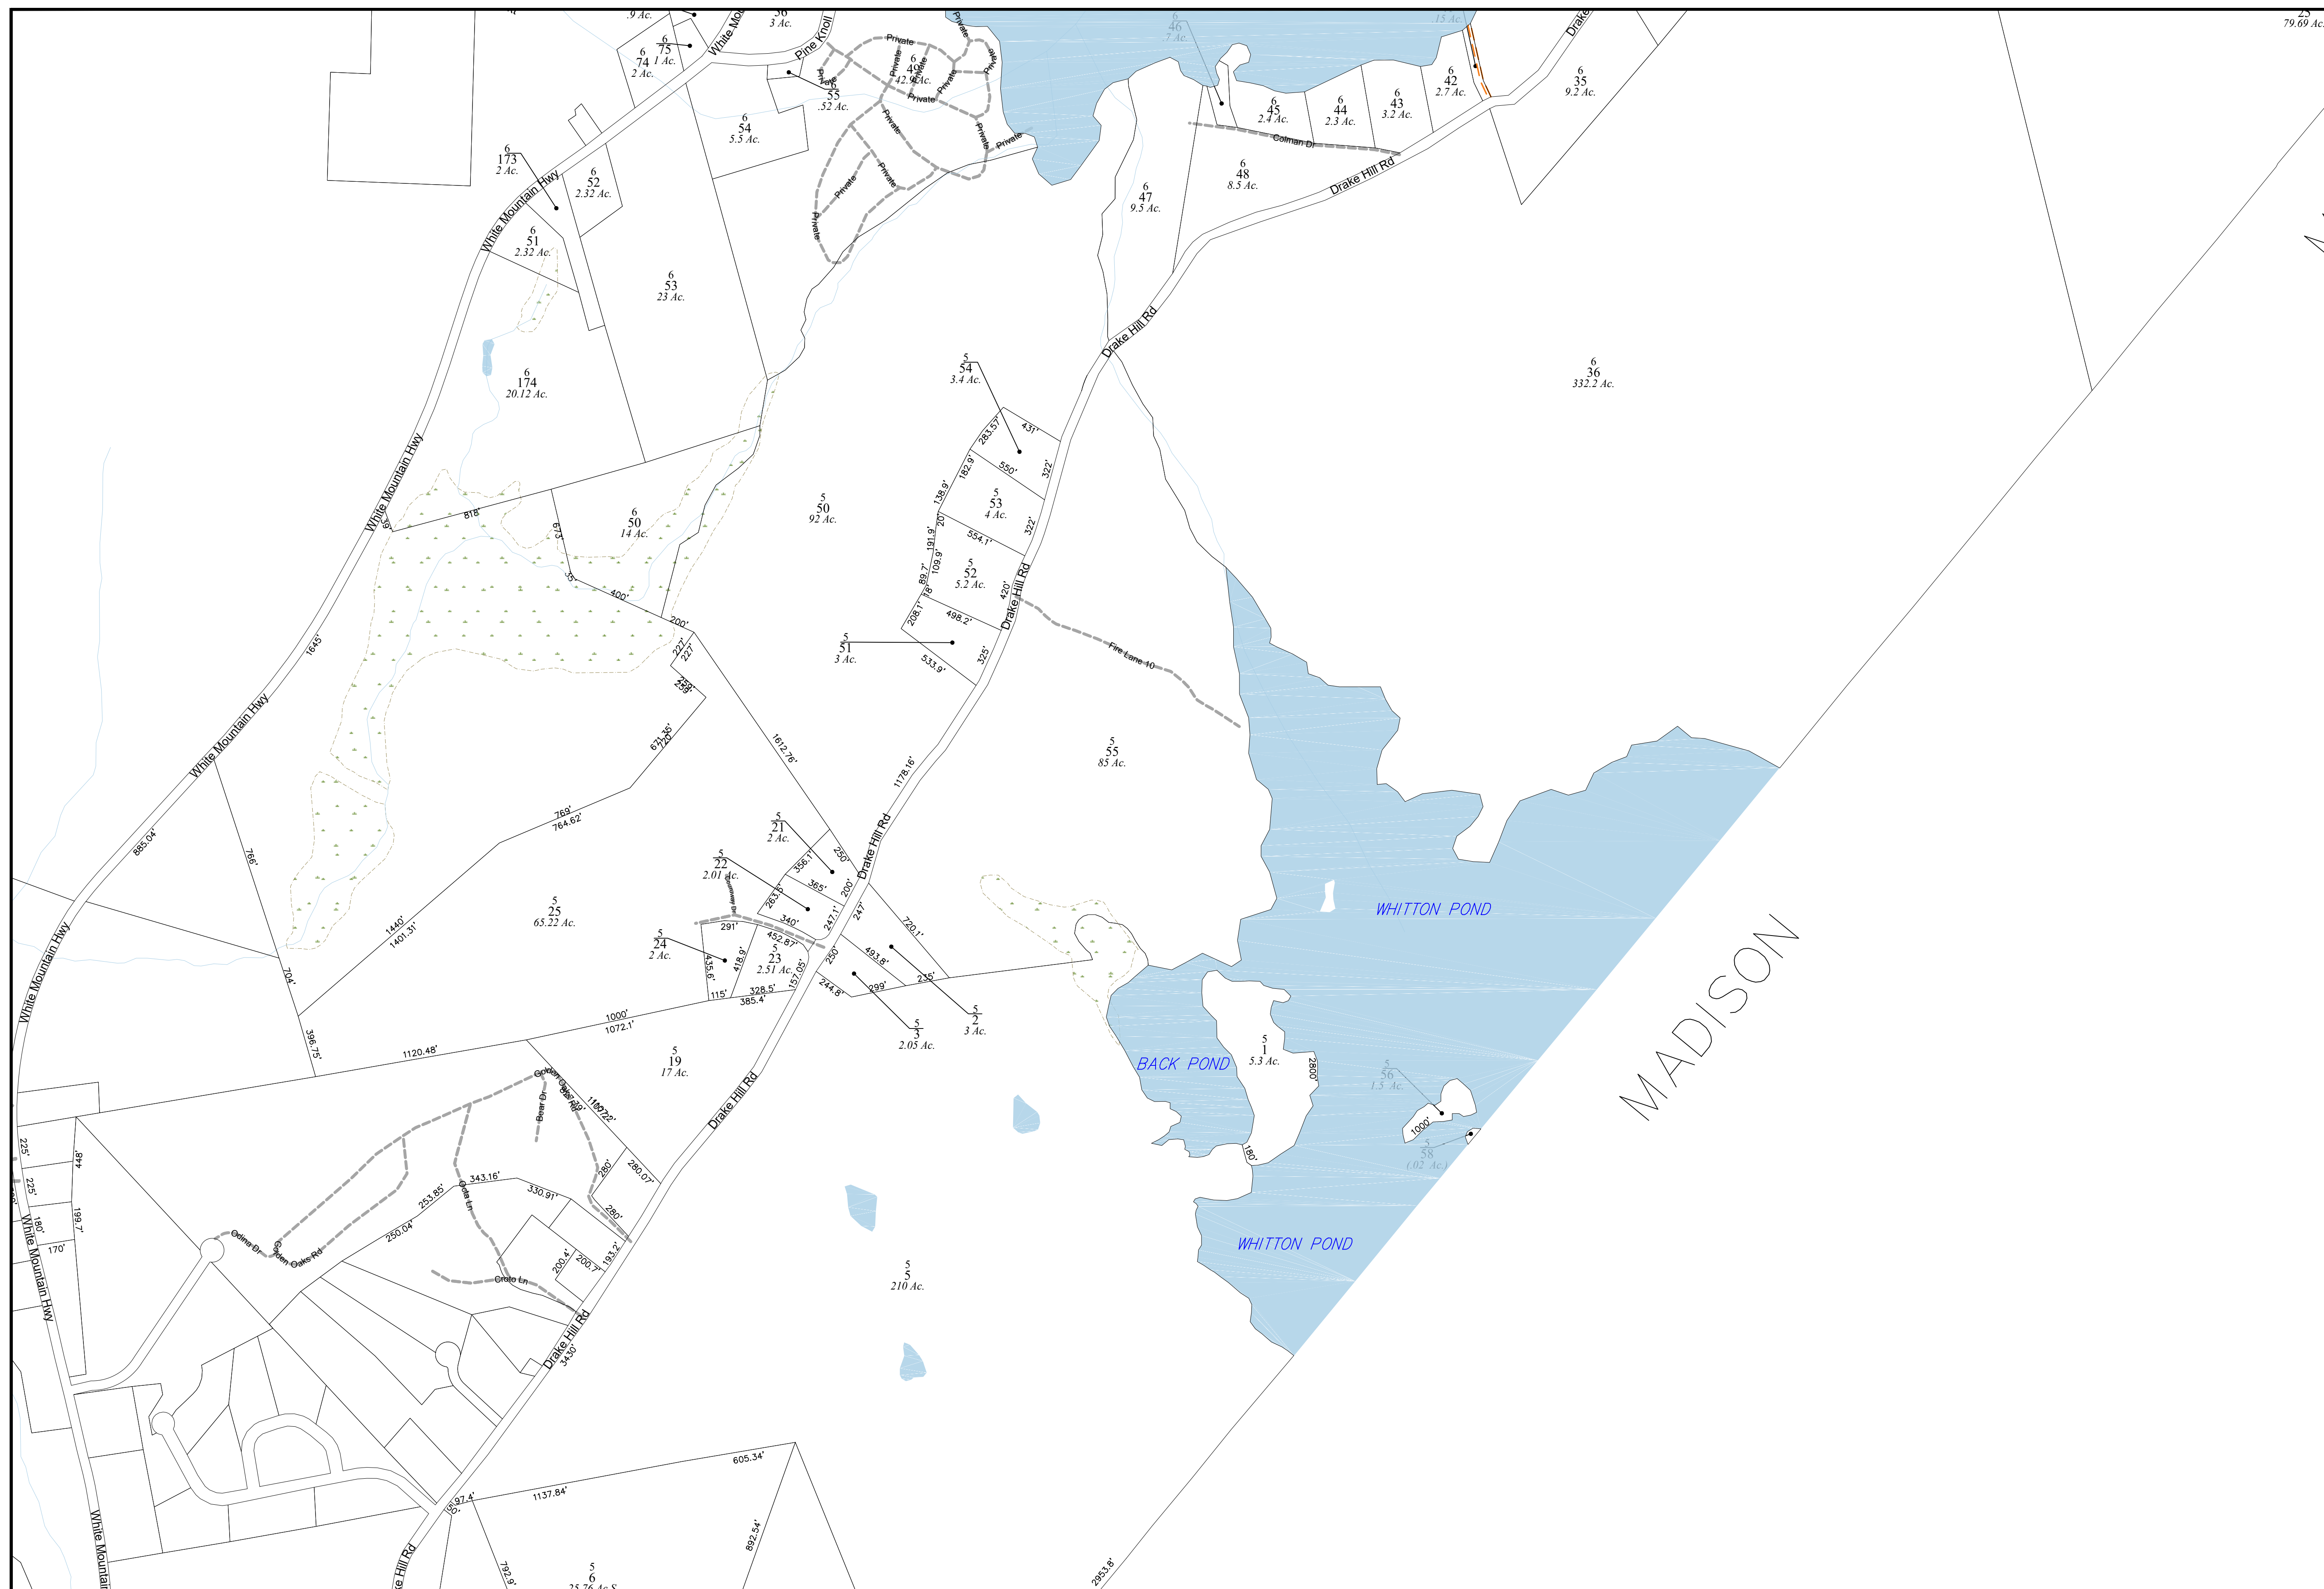
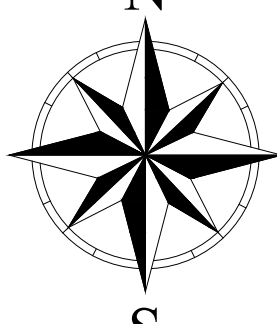
| | | | |
|---|---|---|-------------------------|
|  | <p>THE HORIZONTAL DATUM IS THE NEW HAMPSHIRE STATE PLANE COORDINATE SYSTEM, NAD 83.</p> <p>REVISED APRIL 1, 2021</p> <p>FOR ASSESSMENT PURPOSES NOT TO BE USED FOR CONVEYANCES</p> | <p>SCALE</p> <p>1"=400'</p> <p>METERS 100 0 100 200 300 400 500 600 700 800 900 1000 1100</p> <p>FEET 200 0 400 800 1200 1600 2000 2400 2800 3200 3600</p> | <p>MAP NOTES</p> |
|---|---|---|-------------------------|