

 A Division of
Avitar Associates
 of New England, Inc.
 Phone 603 798-4429 Fax 603 798-4263
 www.avitarassociates.com
 Terramap@avitarassociates.com

Town of
ALBANY
 Carroll County
 New Hampshire

LEGEND


Lot-Sub	12-1
Acreage	200 Ac
S-Survey C-Calculated	
Dimensions (Feet)	250'
Hook	N
Tie Line / Merged Lot	---
Private Road	---
ROW Access	---
River	---
Wetland	---
Lake or Pond	---
Stonewall	---
Building	---
Runway	---

MAP INDEX

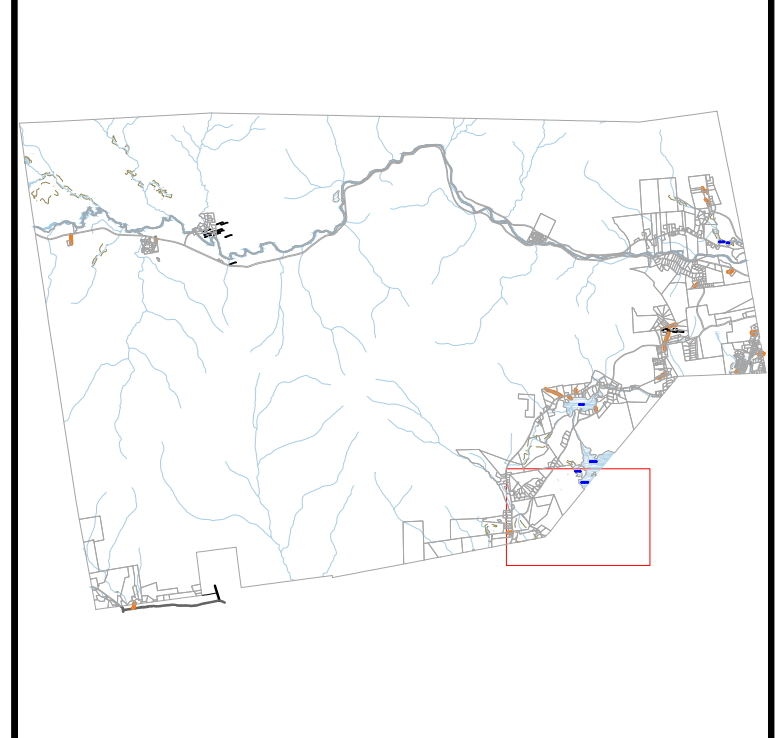


MAP NUMBER

5S

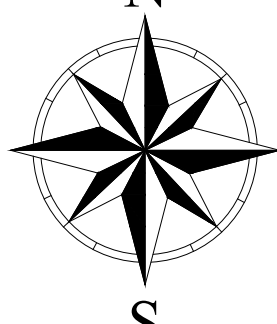N
 W  E
 S

THE HORIZONTAL DATUM IS THE NEW HAMPSHIRE STATE
 PLANE COORDINATE SYSTEM, NAD 83.
REVISED APRIL 1, 2021
 FOR ASSESSMENT PURPOSES
 NOT TO BE USED FOR CONVEYANCES

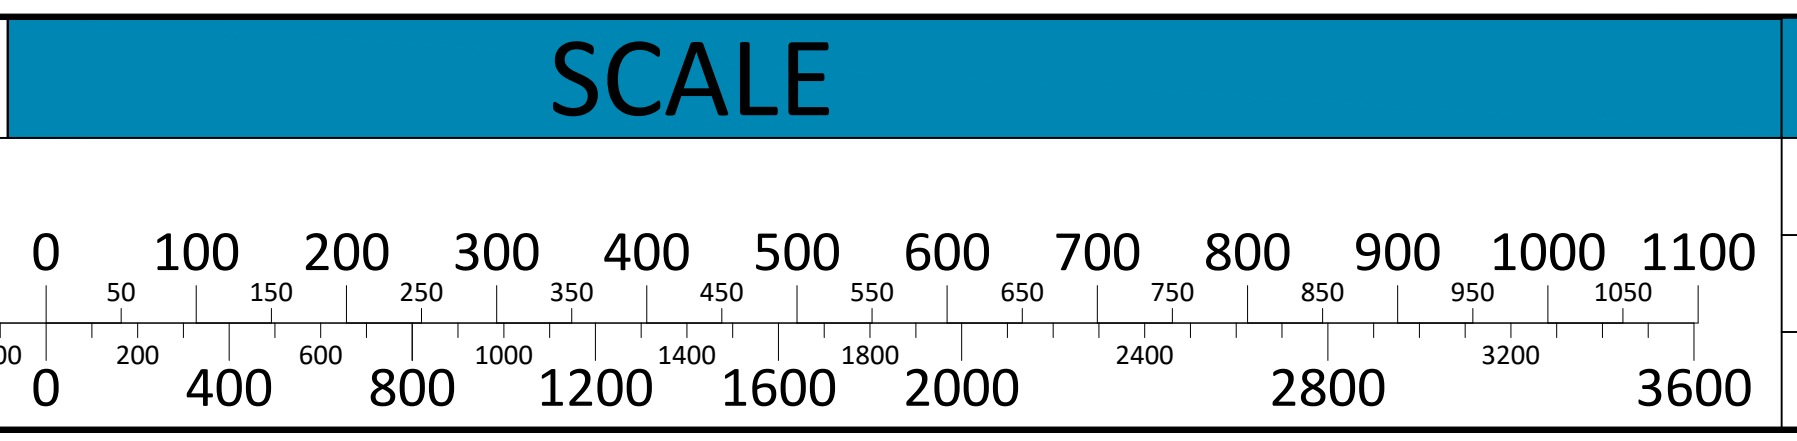

MAP NOTES