












Town of
   
**ALBANY**
  
 Carroll County
   
 New Hampshire

**LEGEND**

Lot-Sub	12-1
Acreage	200 Ac
S-Survey C-Calculated	
Dimensions (Feet)	250'
Hook	
Tie Line / Merged Lot	
Private Road	
ROW Access	
River	
Wetland	
Lake or Pond	
Stonewall	
Building	
Runway	


**MAP INDEX**

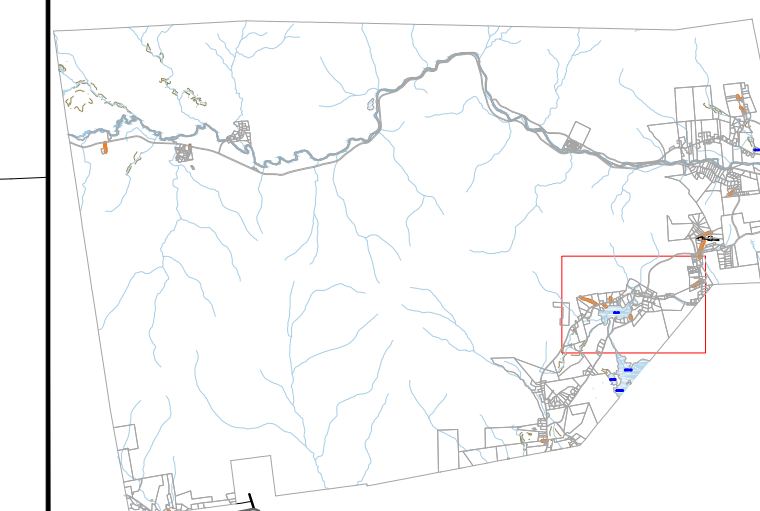


**MAP NUMBER**

**6A**

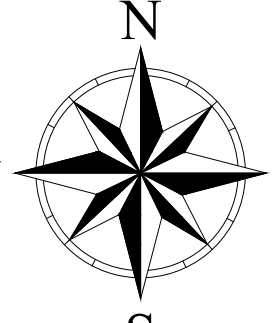


  
 THE HORIZONTAL DATUM IS THE NEW HAMPSHIRE STATE PLANE COORDINATE SYSTEM, NAD 83.
   
**REVISED APRIL 1, 2021**
  
 FOR ASSESSMENT PURPOSES
   
 NOT TO BE USED FOR CONVEYANCES

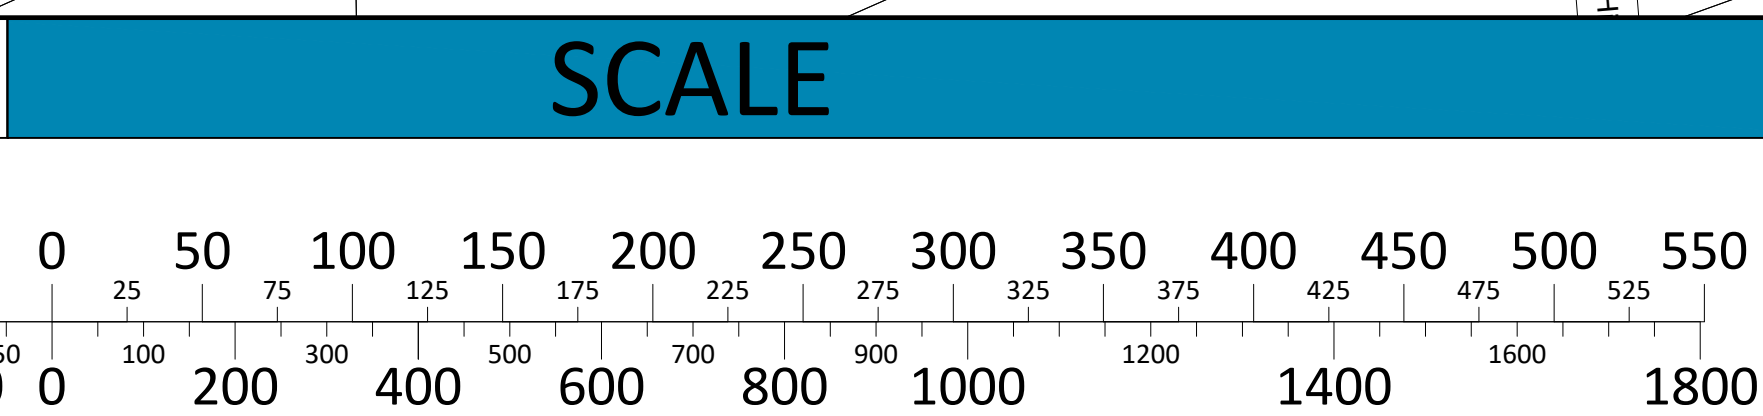

**MAP NOTES**