

Town of ALBANY


Carroll County New Hampshire

LEGEND

Lot-Sub	12-1
Acreage	200 Ac
S-Survey C-Calculated	250'
Dimensions (Feet)	Hook
Tie Line / Merged Lot	Private Road
Private Road	ROW Access
ROW Access	River
River	Wetland
Wetland	Lake or Pond
Lake or Pond	Stonewall
Stonewall	Building
Building	Runway
Runway	



MAP INDEX

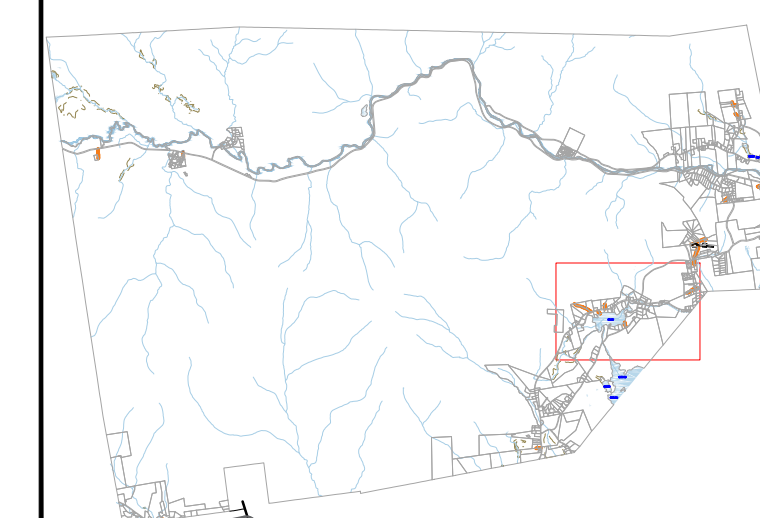


MAP NUMBER

6

THE HORIZONTAL DATUM IS THE NEW HAMPSHIRE STATE
 PLANE COORDINATE SYSTEM, NAD 83.
REVISED APRIL 1, 2021
 FOR ASSESSMENT PURPOSES
 NOT TO BE USED FOR CONVEYANCES

SCALE

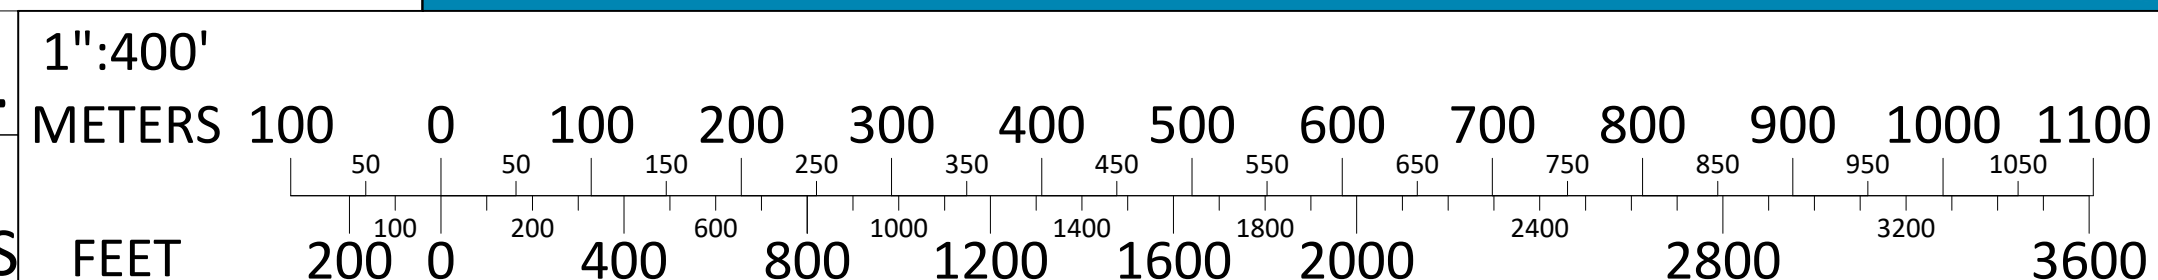

MAP NOTES